


GROUND FLOOR PLAN

| Project Name: PROPOSED EXTENSION & RENOVATION OF SCHOOL BUILDINGS | Drawing Title: Final Drawing : Block A | | Client: Dr.GRAHAM'S HOMES,KALIMPONG | | <table border="1"> <thead> <tr> <th>Revision</th> <th>Date</th> <th>Modification</th> </tr> </thead> <tbody> <tr><td> </td><td> </td><td> </td></tr> <tr><td> </td><td> </td><td> </td></tr> <tr><td> </td><td> </td><td> </td></tr> </tbody> </table> | Revision | Date | Modification | | | | | | | | | |
|--|--|----------------------------|---|------------------------------------|--|----------|------|--------------|--|--|--|--|--|--|--|--|--|
| | Revision | Date | Modification | | | | | | | | | | | | | | |
| | | | | | | | | | | | | | | | | | |
| | | | | | | | | | | | | | | | | | |
| | | | | | | | | | | | | | | | | | |
| Site Location: KALIMPONG,WEST BENGAL | Drawing No.: NTS | Date: 25-07-2014 | Architect: _____ | Assisted Engineer: _____ | | | | | | | | | | | | | |
| Scale: NTS | | | Drawn by: _____ | Junior Engineer: _____ | | | | | | | | | | | | | |


DESIGN CONCEPTS,
 Gangtok, Sikkim,
 Ph. # -91-9547667733
 E-mail Id: design2concepts@gmail.com

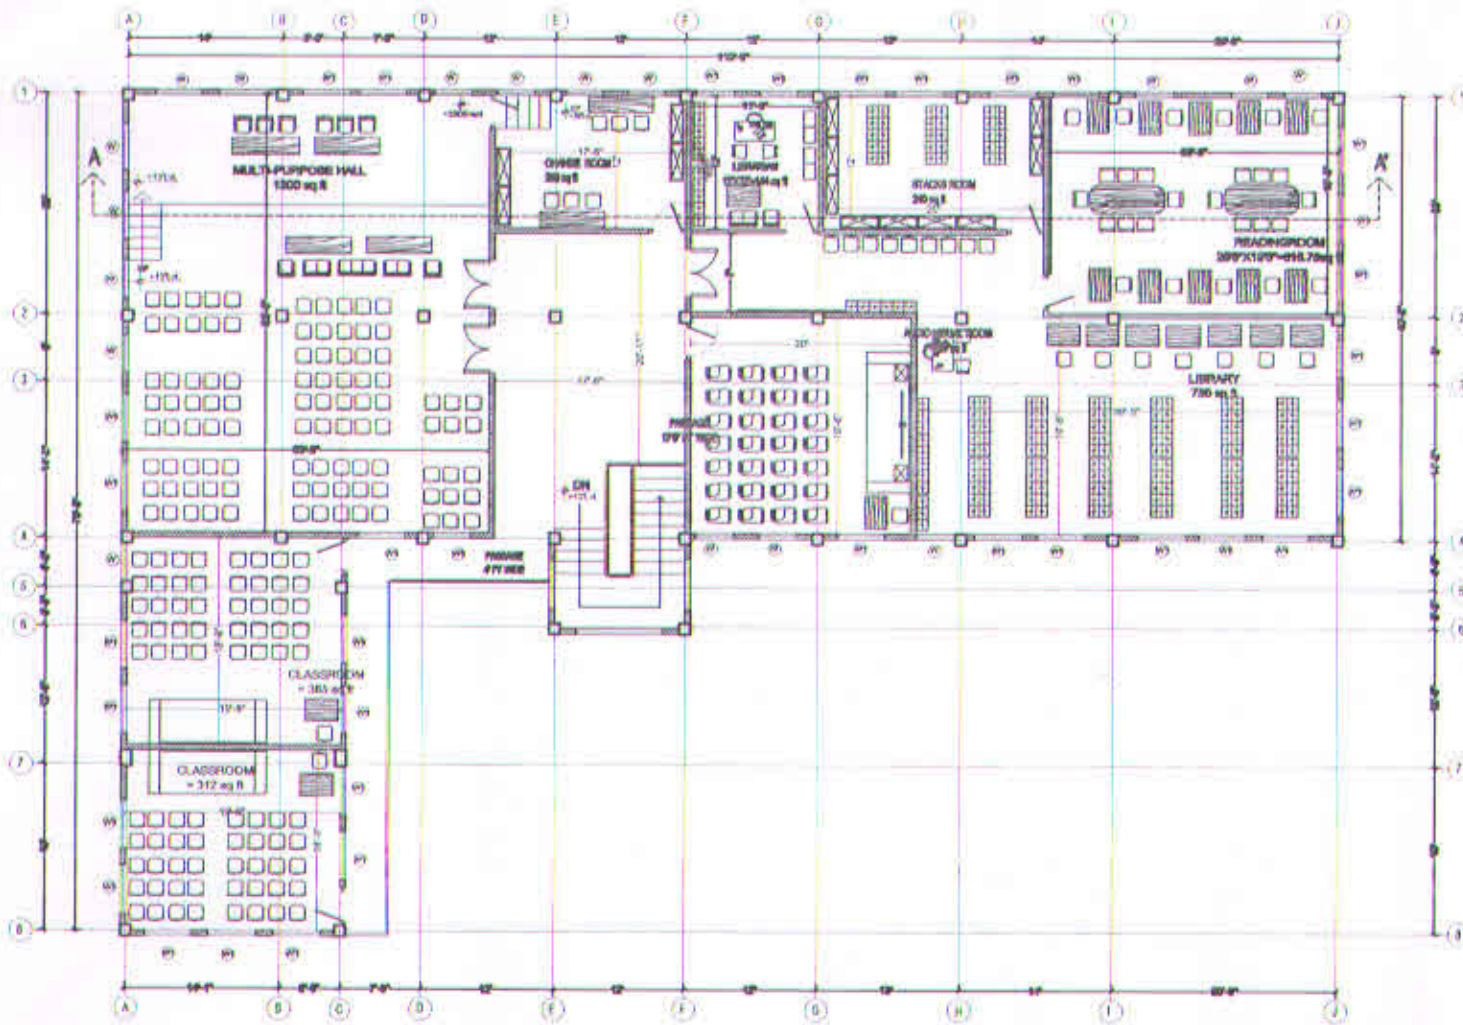

FIRST FLOOR PLAN

| Project Name: PROPOSED EXTENSION & RENOVATION OF SCHOOL BUILDINGS | Drawing No: Final Drawing : Block A | Client: Dr.GRAHAM'S HOMES,KALIMPONG | | <table border="1"> <thead> <tr> <th>Revision</th> <th>Date</th> <th>Modification</th> </tr> </thead> <tbody> <tr><td> </td><td> </td><td> </td></tr> <tr><td> </td><td> </td><td> </td></tr> <tr><td> </td><td> </td><td> </td></tr> </tbody> </table> | Revision | Date | Modification | | | | | | | | | | Note: 1. All dimensions are in meters. 2. All dimensions are in meters. 3. All dimensions are in meters. 4. All dimensions are in meters. 5. All dimensions are in meters. 6. All dimensions are in meters. 7. All dimensions are in meters. 8. All dimensions are in meters. 9. All dimensions are in meters. 10. All dimensions are in meters. |
|--|---|---|---|--|----------|------|--------------|--|--|--|--|--|--|--|--|--|---|
| | Revision | Date | Modification | | | | | | | | | | | | | | |
| | | | | | | | | | | | | | | | | | |
| | | | | | | | | | | | | | | | | | |
| | | | | | | | | | | | | | | | | | |
| Site Location: KALIMPONG, WEST BENGAL | Drawing No.: NTR | Architect: Design by: | Assisted Engineer: Junior Engineer: | | | | | | | | | | | | | | |
| Date: 28-07-2014 | Client: Dr.GRAHAM'S HOMES,KALIMPONG | | Assisted Engineer: Junior Engineer: | | | | | | | | | | | | | | |


DESIGN CONCEPTS,
 Gangtok, Sikkim,
 Ph. +91-9547667730
 Email Id: designconcepts@gmail.com

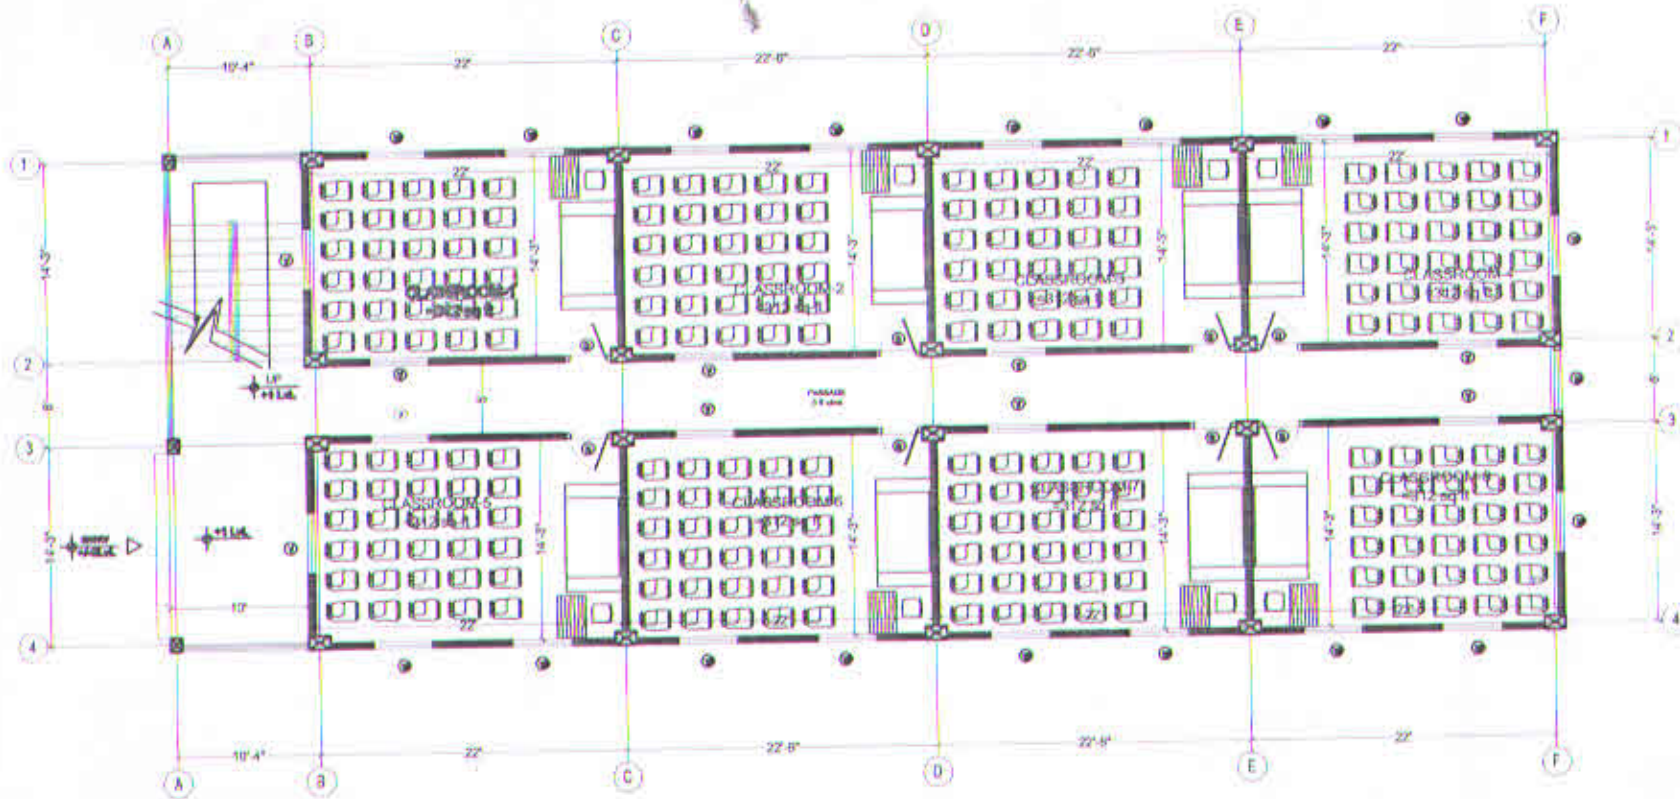

GROUND FLOOR PLAN

FLOOR PLAN - 01/2014

| Project Name: PROPOSED EXTENSION & RENOVATION OF SCHOOL BUILDINGS | Drawing Title: Final Drawing : Block A | | Client: Dr.GRAHAM'S HOMES,KALIMPONG | | <table border="1"> <thead> <tr> <th>Revision</th> <th>Date</th> <th>Modification</th> </tr> </thead> <tbody> <tr><td> </td><td> </td><td> </td></tr> <tr><td> </td><td> </td><td> </td></tr> <tr><td> </td><td> </td><td> </td></tr> <tr><td> </td><td> </td><td> </td></tr> </tbody> </table> | Revision | Date | Modification | | | | | | | | | | | | |
|--|--|----------------------------|---|---|--|----------|------|--------------|--|--|--|--|--|--|--|--|--|--|--|--|
| | Revision | Date | Modification | | | | | | | | | | | | | | | | | |
| | | | | | | | | | | | | | | | | | | | | |
| | | | | | | | | | | | | | | | | | | | | |
| | | | | | | | | | | | | | | | | | | | | |
| | | | | | | | | | | | | | | | | | | | | |
| Site Location: KALIMPONG,WEST BENGAL | Drawing No.: NTS | Date: 25-07-2014 | Architect: | Assistant Engineer: | | | | | | | | | | | | | | | | |
| Scale: NTS | Drawn by: | Date: 25-07-2014 | Junior Engineer: | Notes: 1. All dimensions are in meters unless otherwise specified. 2. Any change or modification to the drawing shall be made only after the approval of the client. 3. The drawing shall be used only for the purpose for which it is prepared and shall not be used for any other purpose without the written consent of the architect. 4. The architect shall not be responsible for any error or omission in the drawing after it has been approved by the client. | | | | | | | | | | | | | | | | |




DESIGN CONCEPTS,

Gangtok, Sikkim,

Ph. # +91-9547667730

E-mail Id: design7concepts@gmail.com

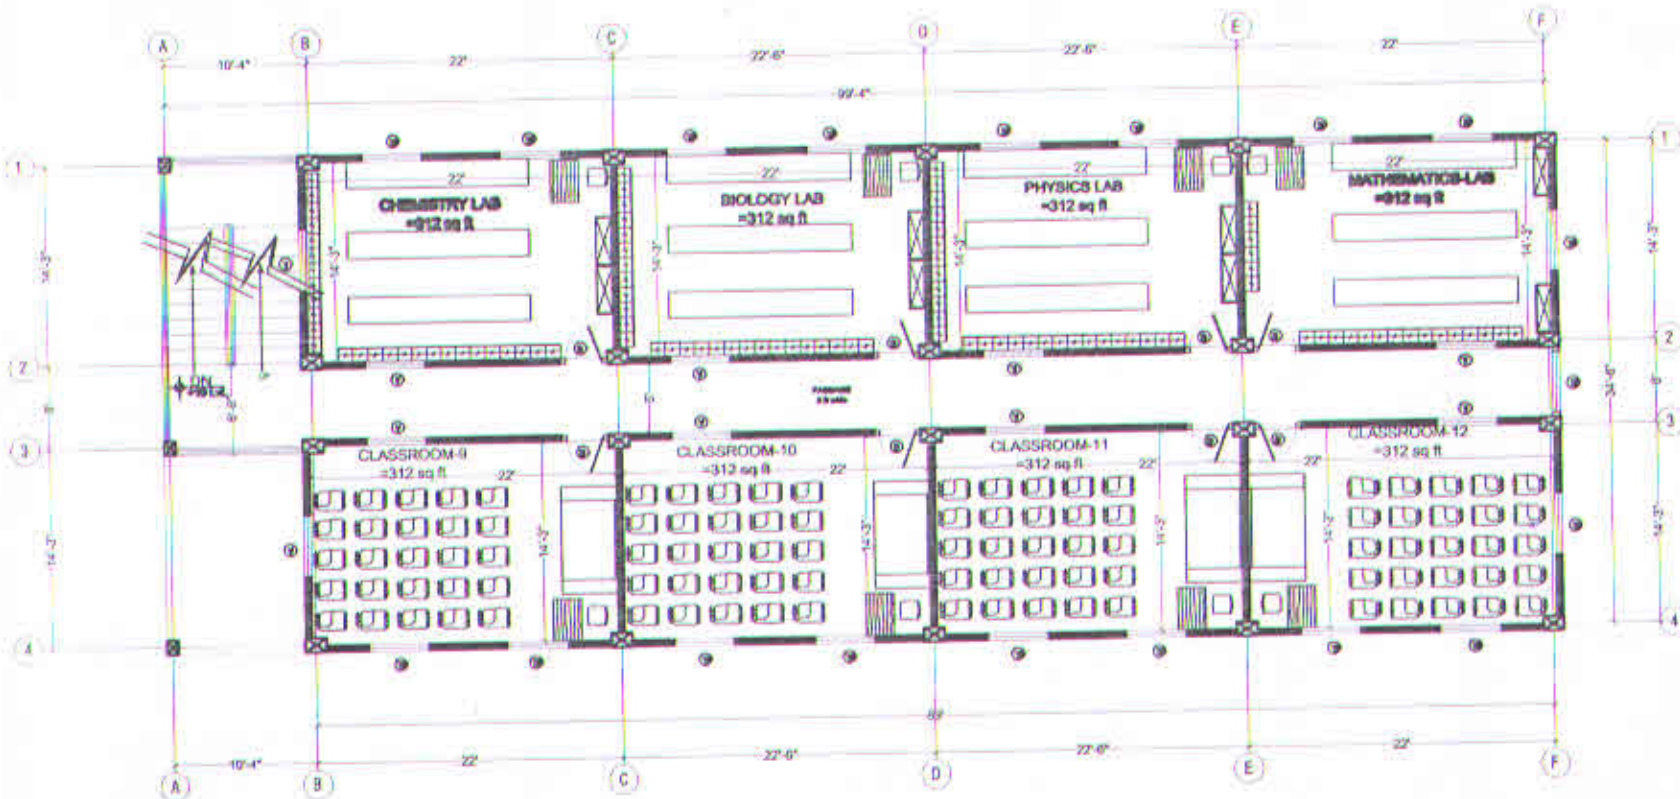

FIRST FLOOR PLAN

PLAN AREA: 4410 sq ft

Project Name:
PROPOSED EXTENSION & RENOVATION
OF SCHOOL BUILDINGS

Drawing title:
Final Drawing : Block A

Client:
Dr. GRAHAM'S HOMES, KALIMPONG

| Revision | Date | Modification |
|----------|------|--------------|
| | | |
| | | |
| | | |

Note:
 1. Do not make changes
 2. All dimensions are in millimeters
 3. unless specified
 4. any changes or additions or
 deletions shall be in the name
 of the responsible architect
 5. checked and certified
 6. nothing is to be done or omitted
 7. unless indicated on the drawing
 8. indicate any change in job for the contract
 9. any change or modification of any detail
 10. except a note at the completion of the
 11. job is made
 12. in the name of the architect
 13. and done in ink or computer



DESIGN CONCEPTS,
Gangtok, Sikkim,
Ph. # +91-9547607733
E_mail id: design@conceptsgangtok@gmail.com

Site Location:
KALIMPONG, WEST BENGAL

Scale:
NTS


Date:
23-07-2014

Architect:

Assistant Engineer:

Drawn by:



Junior Engineer:

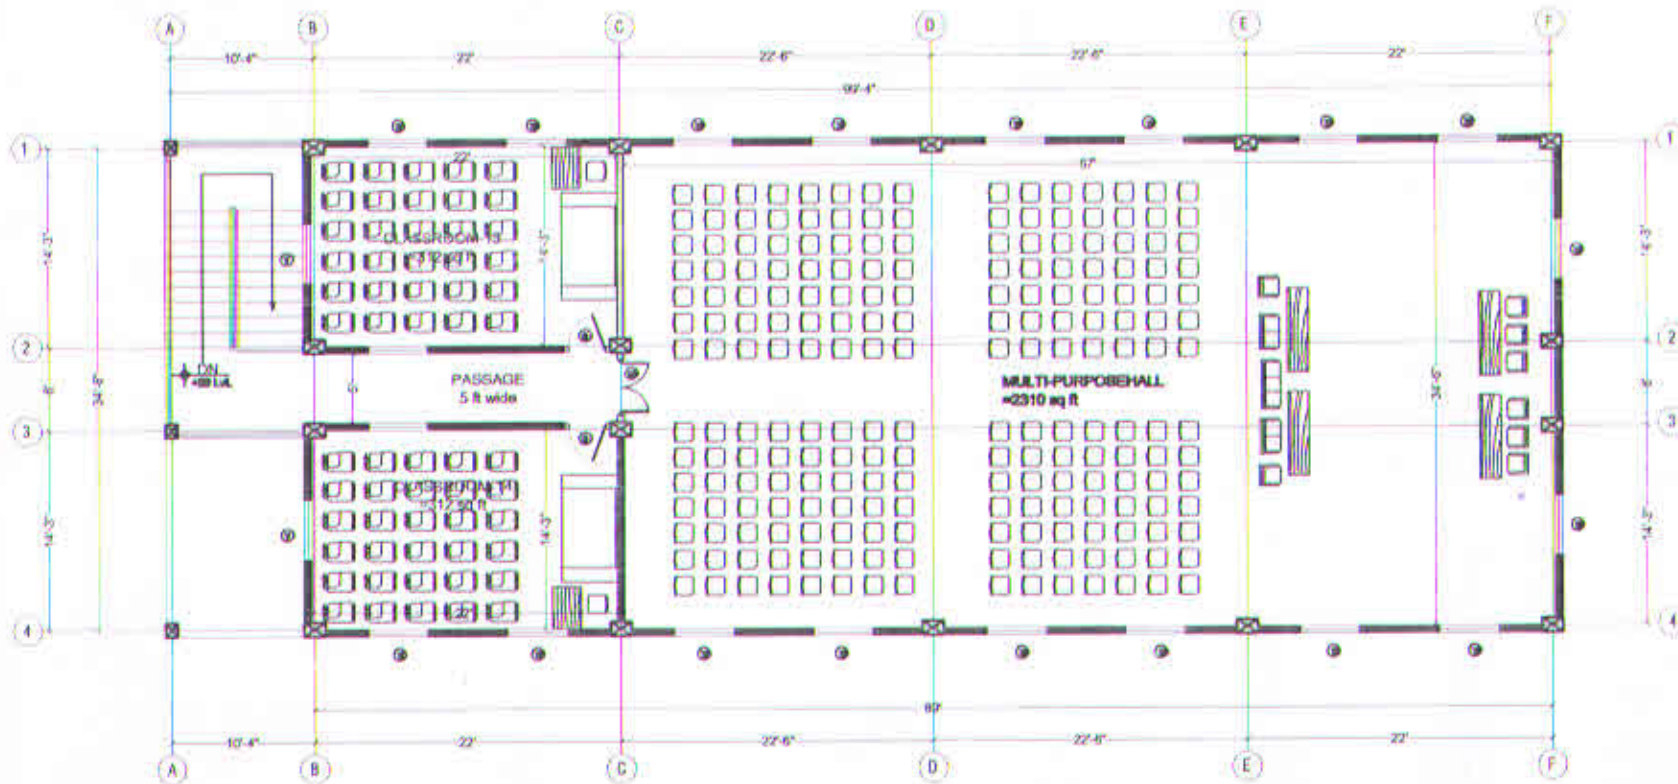

SECOND FLOOR PLAN

ROOM/AREA/NO. sq ft

| Project Name: PROPOSED EXTENSION & RENOVATION OF SCHOOL BUILDINGS | Drawing Title: Final Drawing : Block A | | Client: Dr.GRAHAM'S HOMES,KALIMPONG | | <table border="1"> <thead> <tr> <th>Revision</th> <th>Date</th> <th>Modification</th> </tr> </thead> <tbody> <tr><td> </td><td> </td><td> </td></tr> <tr><td> </td><td> </td><td> </td></tr> <tr><td> </td><td> </td><td> </td></tr> <tr><td> </td><td> </td><td> </td></tr> </tbody> </table> | Revision | Date | Modification | | | | | | | | | | | | |
|--|--|----------------------------|---|------------------------------------|---|--|------|--------------|--|--|--|--|--|--|--|--|--|--|--|--|
| | Revision | Date | Modification | | | | | | | | | | | | | | | | | |
| | | | | | | | | | | | | | | | | | | | | |
| | | | | | | | | | | | | | | | | | | | | |
| | | | | | | | | | | | | | | | | | | | | |
| | | | | | | | | | | | | | | | | | | | | |
| Site Location: KALIMPONG,WEST BENGAL | Drawing No.: NTS | Date: 23-07-2014 | Architect: | Assistant Engineer: | Notes: 1. All dimensions are in meters unless otherwise specified. 2. Any modification or change in dimensions shall be to the order of the client and shall be confirmed in writing. 3. Working drawings are to be used as a guide only. The contractor shall be responsible for any change or modification of any detail to be made in the field. | | | | | | | | | | | | | | | |
| Scale: NTS | | | Drawn by: | Junior Engineer: | |  DESIGN CONCEPTS, Gangtok, Sikkim, Ph. # +91-9547667730 E-mail: info.design@conceptsbangkok.com | | | | | | | | | | | | | | |

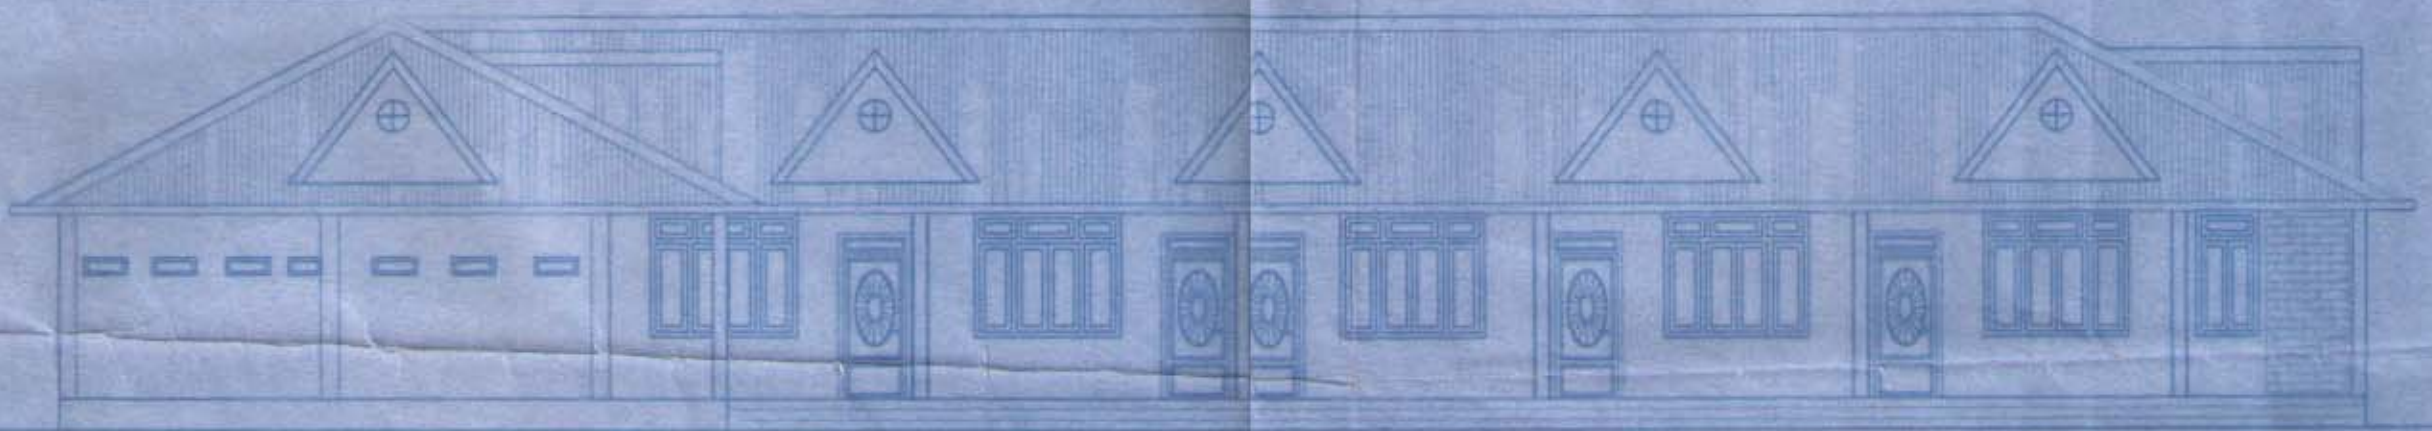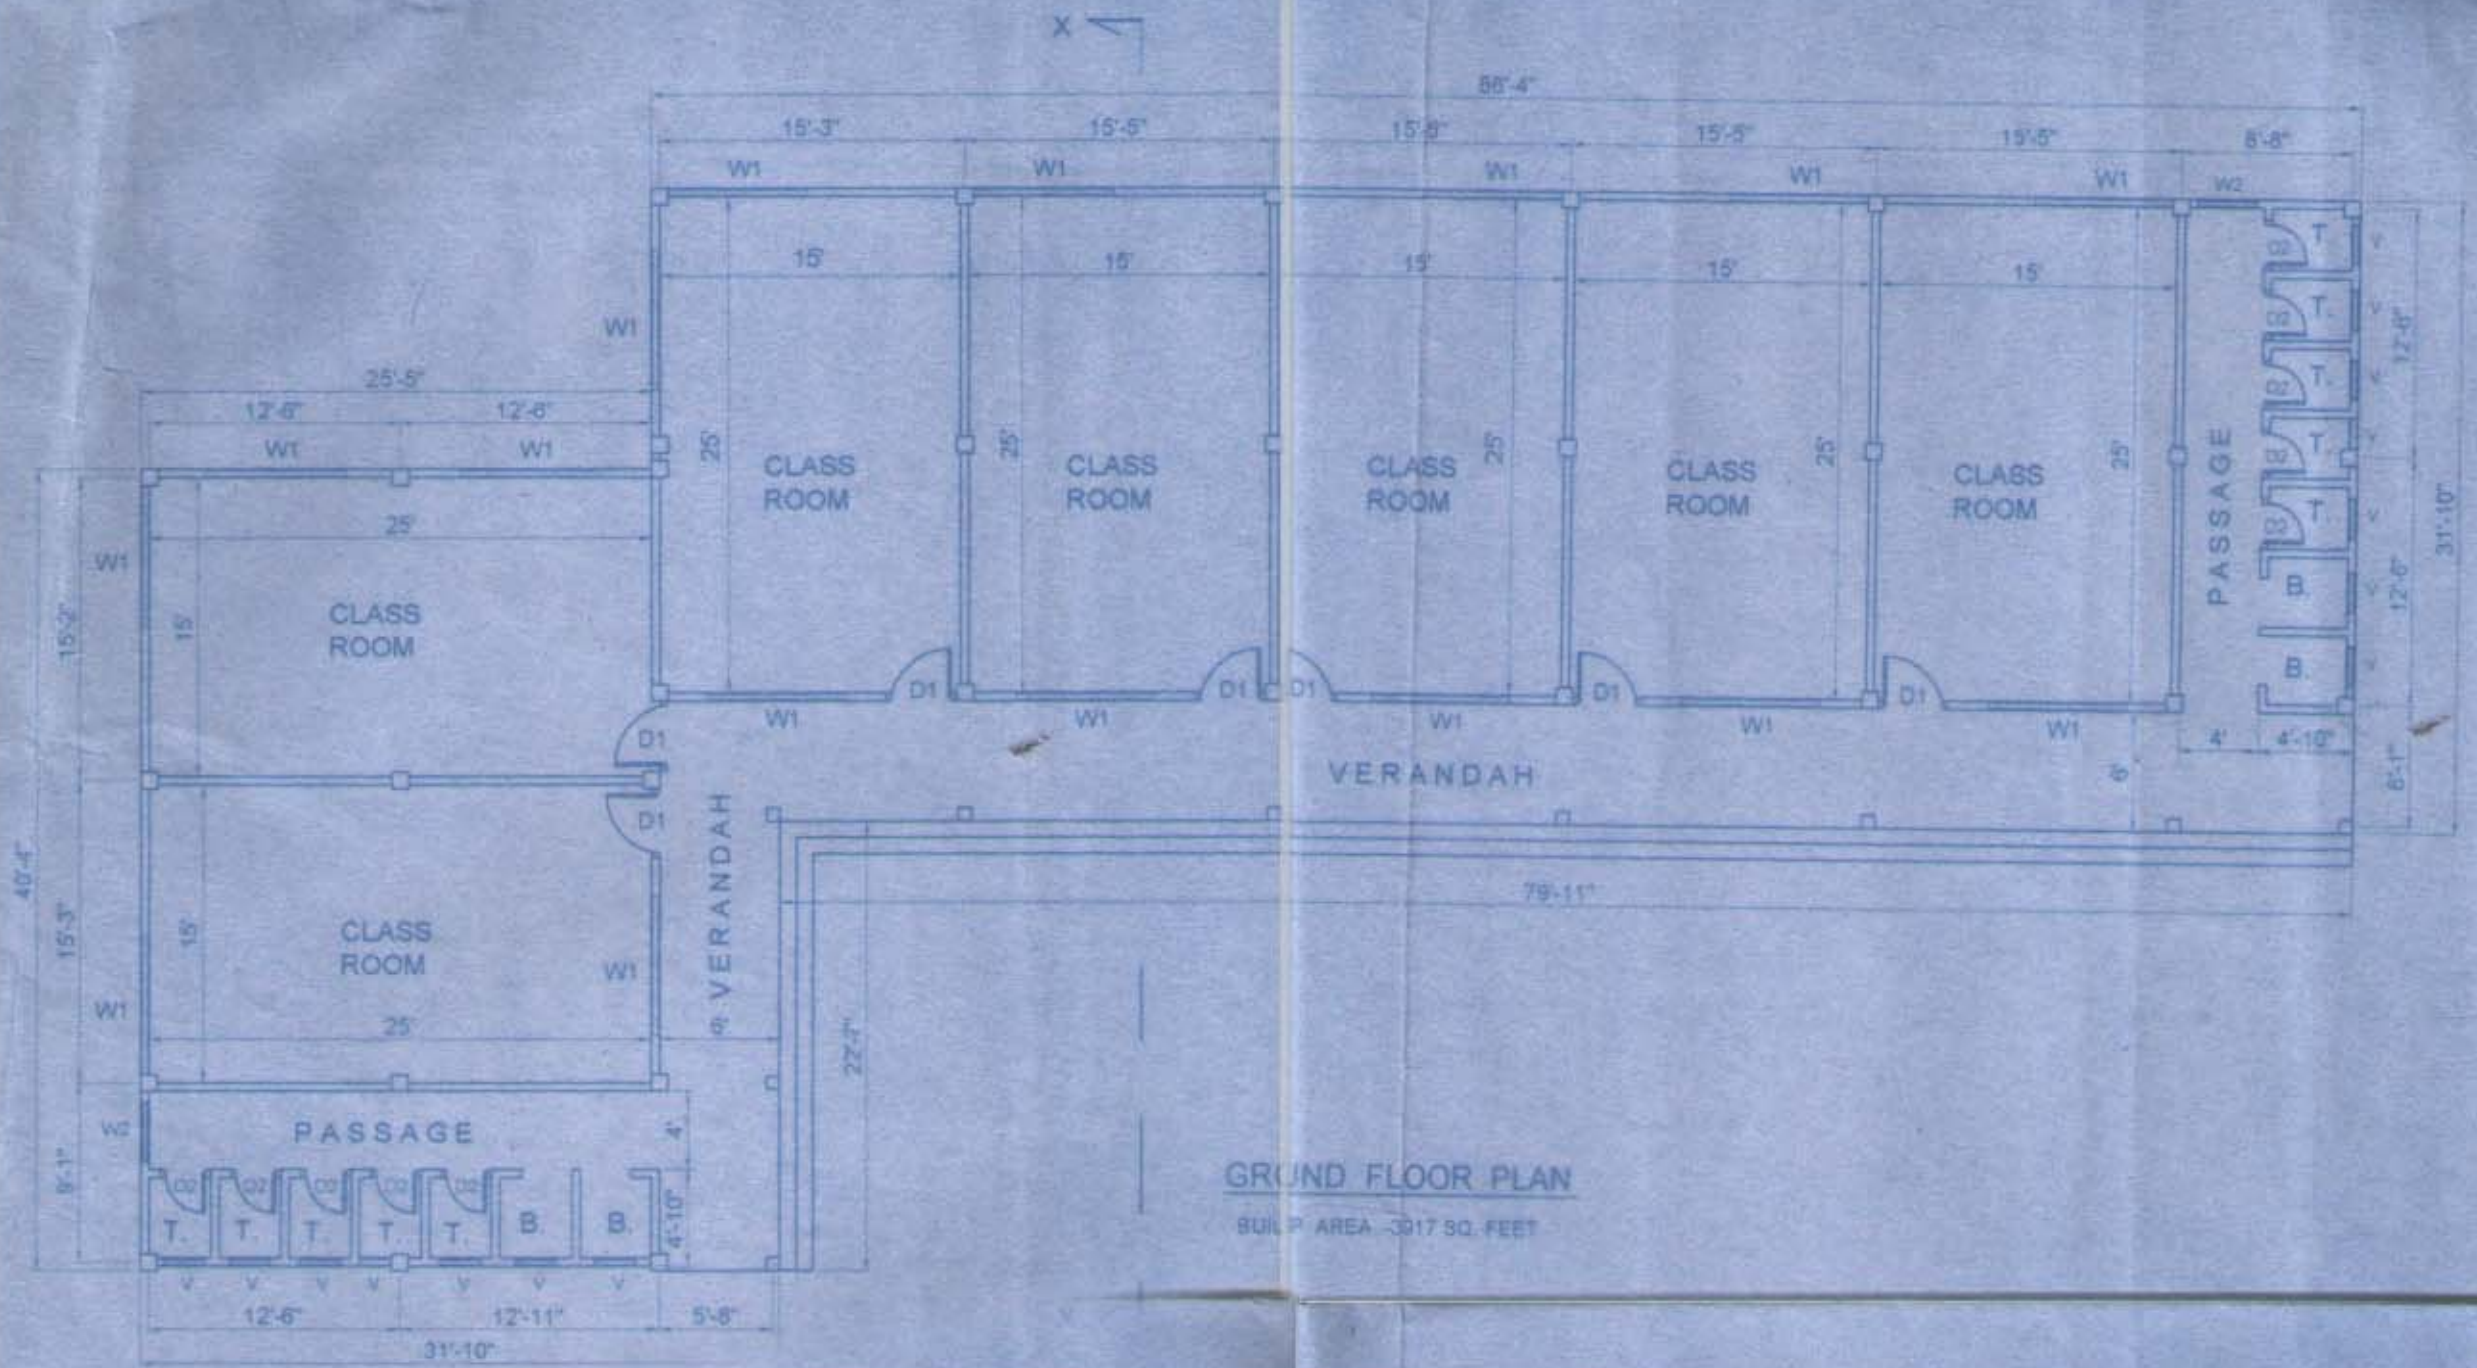

FRONT ELEVATION

